




View from Glasgow Street

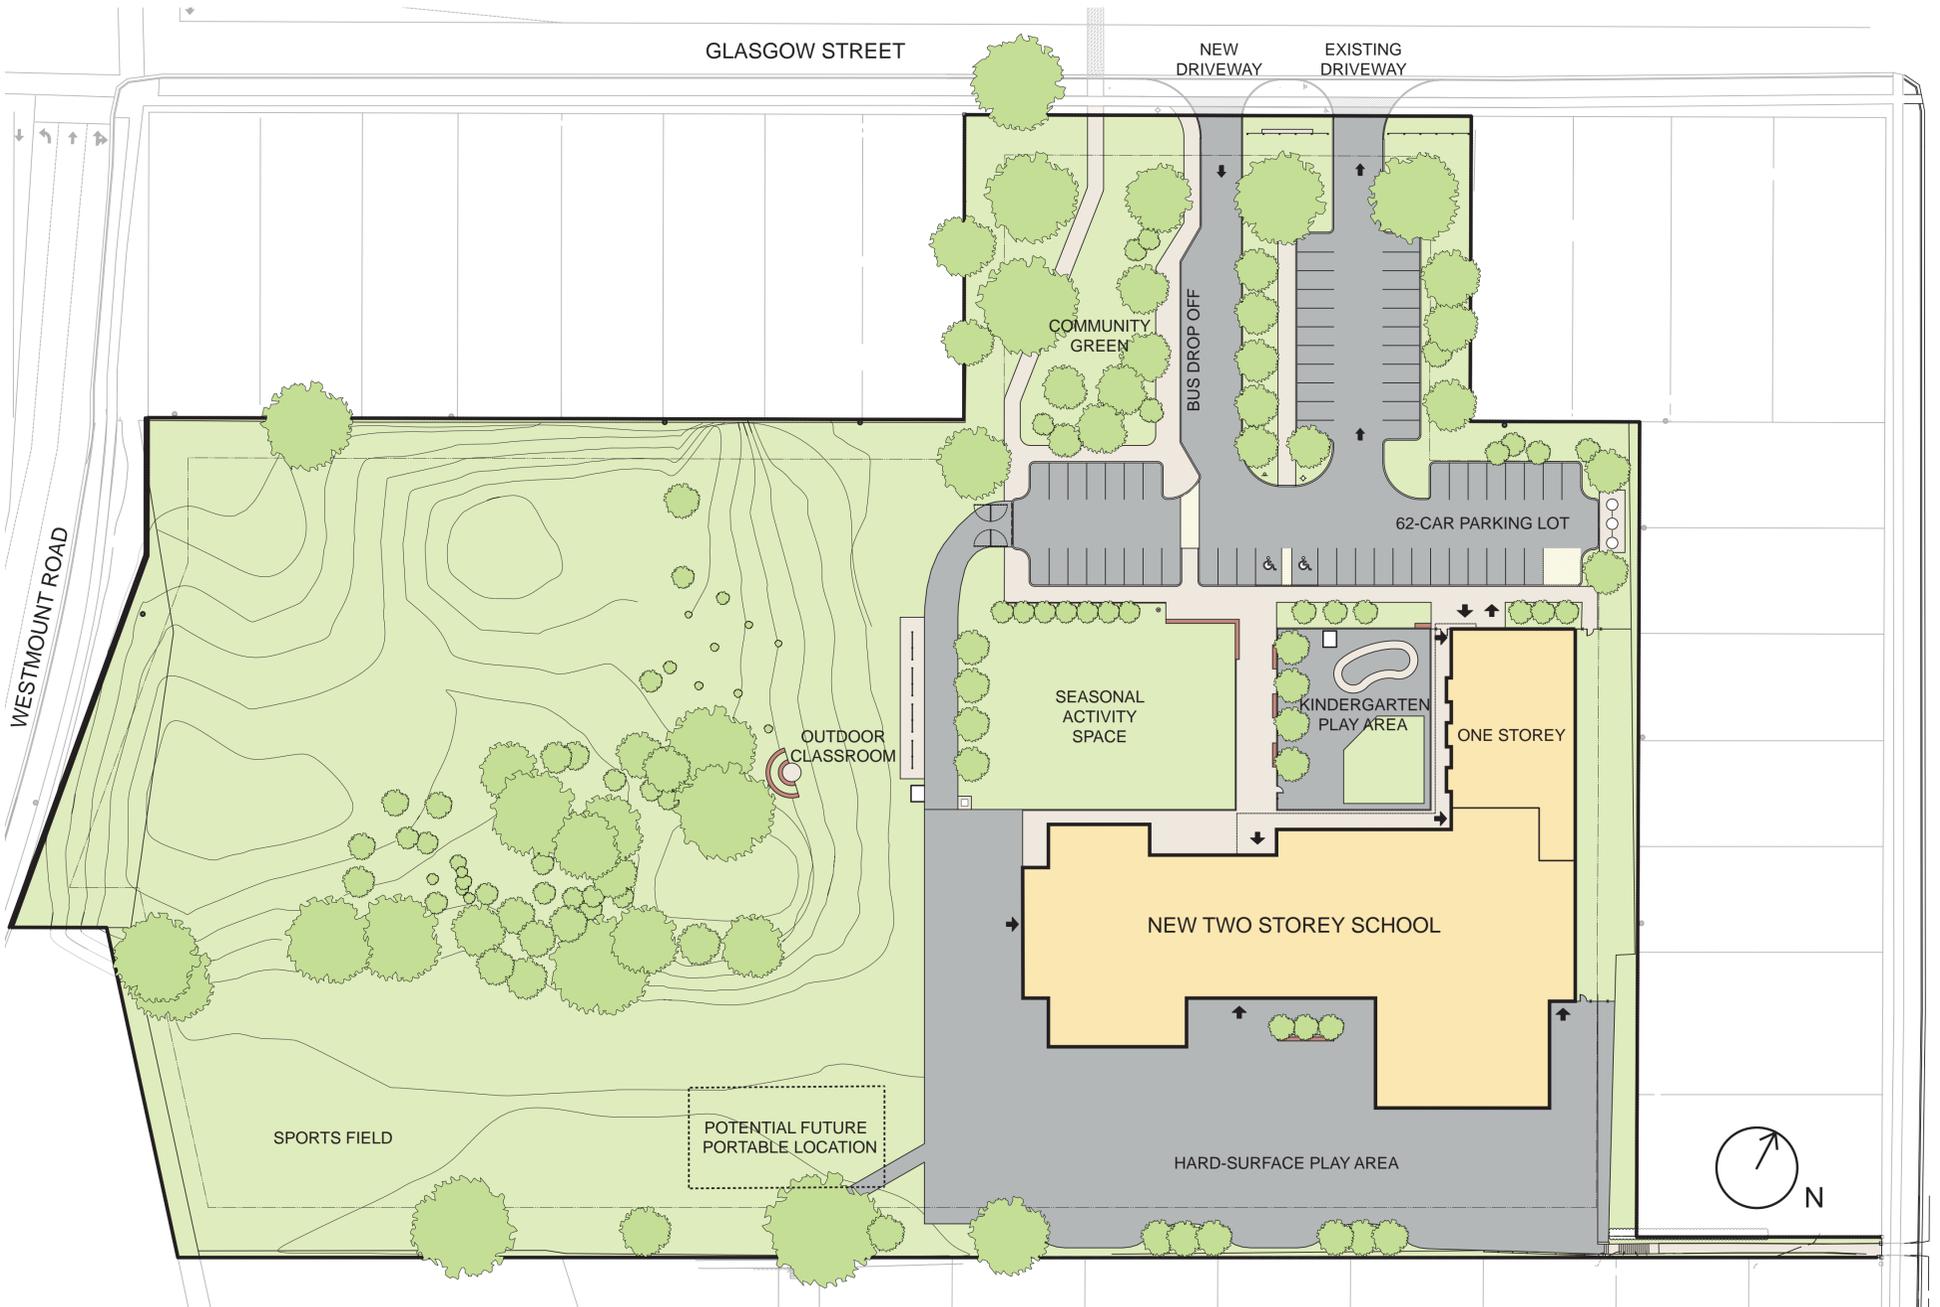

Site Plan 1 : 500



View from Westmount Road



View from East Property Line

## Site Plan & Renderings

WESTMOUNT PUBLIC SCHOOL, KITCHENER ON

February 2014

CS&P Architects